








8 x Specialist Signage Required

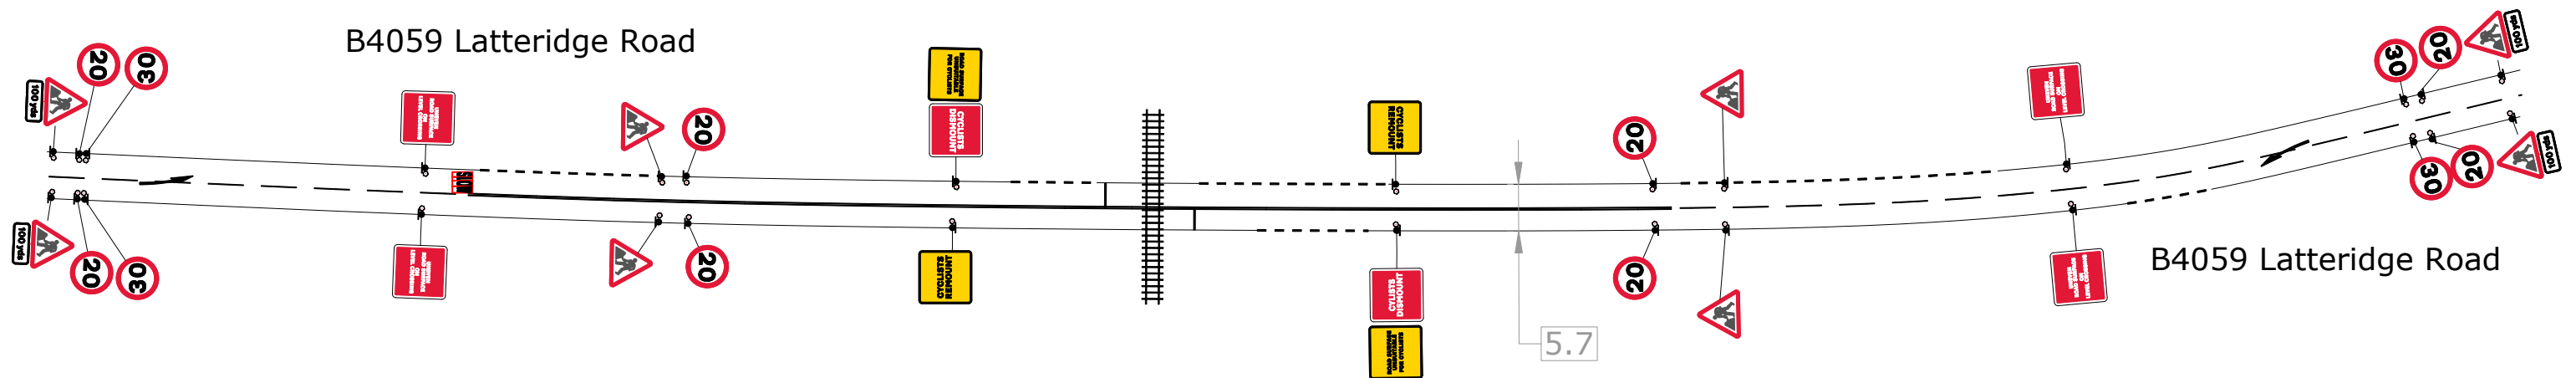

1. Nearside Signing only subject to RA.
2. Alternative taper cone spacing will be at 9m



Contract No	213-S015415	Client: Network Rail	
Date	18/04/2024	Site Location / Drawing Title	
Drawn by	NB/213	Latteridge Level Crossing	
Approved By	NB/213	B4059	
Purpose of works	Level Crossing	Iron Acton	
DWG Version No	001	South Gloucestershire	
Amended By	xxxxxxxxx	BS37 9TJ	
Amendment Date	xx/xx/xxxx	Scale	NOT TO SCALE
Sheet No	1 of 1	OS Licence No	0000000000000

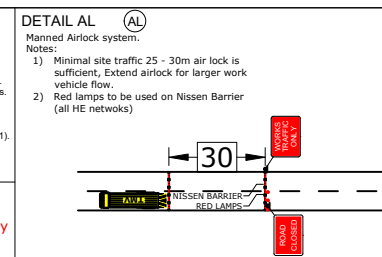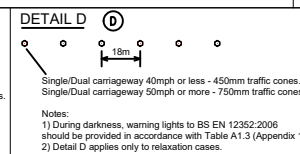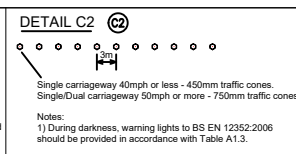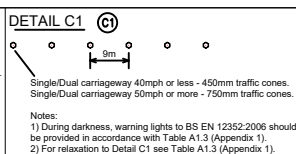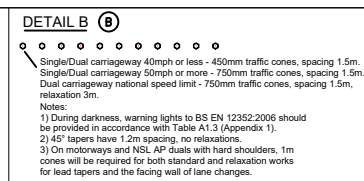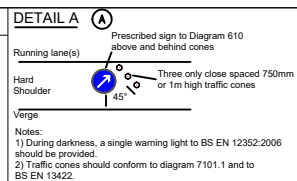

SUNBELT[®]
RENTALS

Sunbelt Rentals UK (Traffic Management)
Kemble Airfield Enterprise Park, Cirencester Road,
Kemble GL7 6BQ
Telephone: 0370 050 0792

V9

THIS DOCUMENT IS UNCONTROLLED WHEN PRINTED
The electronic version of this document is the approved and most current. Any printed version is uncontrolled and may not be current.